


PLAN OF COVER & FRAME

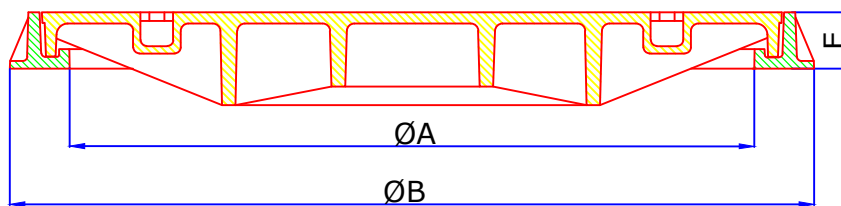

SECTIONAL VIEW

CODE	CLEAR OPENING (A) MM	OVER BASE (B) MM	FRAME DEPTH (E) MM	LOADING kN
CI-915B	915Ø	1075Ø	75	125

DATE : 31-04-17	DESCRIPTION :- 915MM DIA CLEAR OPENING CAST IRON LOADING CLASS B 125 CIRCULAR COVER & FRAME	REV : 0
DRAWN BY : GK		SCALE : NTS
CHECKED BY: KM		ALL DIMENSIONS ARE IN MM
APP.BY: AB		LOADING: 125kN ACCORDING TO EN 124-2015 CLASS B 125