


PLAN VIEW OF COVER & FRAME

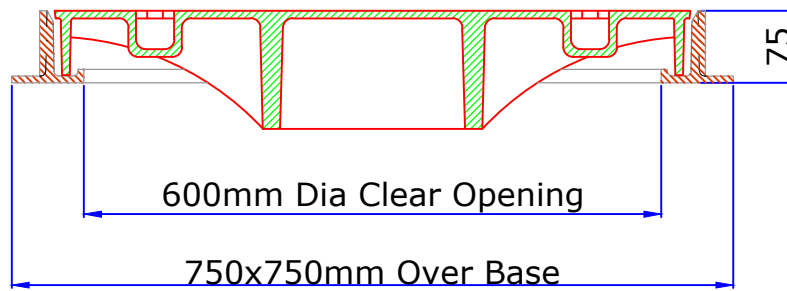

SECTION-MM

CODE	CLEAR OPENING	OVER BASE	FRAME DEPTH	LOADING
CI-SA- 18D	600Ø	750x750	75	400kN

DATE : 23-12-18	<u>DESCRIPTION :</u> 600mm Dia Clear Opening Cast Iron Loading Class D 400 Single Seal Circular Solid Top Cover & Frame.	REV : 0
DRAWN BY :- GK		SCALE : NTS
CHECKED BY :- PC		ALL DIMENSIONS ARE IN MM
APP.BY :- AB		LOADING:400kN ACCORDING TO EN 124-2015 CLASS D 400