


Plan View of Cover & Frame

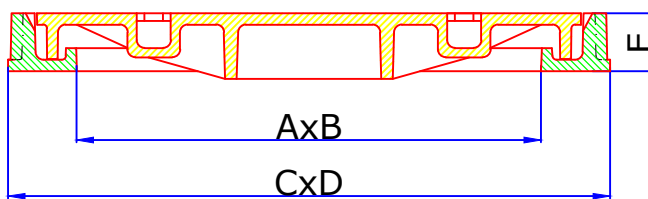

Section-AA

CODE	CLEAR OPENING AXB (mm)	OVER BASE CXD (mm)	DEPTH E (mm)	LOADING kN
CI-SA-1A	600X600	760x760	80	400

DATE : 23-10-18	<u>DESCRIPTION :</u> 600X600MM CLEAR OPENING CAST IRON LOADING CLASS D 400 SOLID TOP COVER & FRAME	REV : 0
DRAWN BY : GK		SCALE : NTS
CHECKED BY: KM		ALL DIMENSIONS ARE IN MM
APP.BY: AB		