


PLAN OF COVER & FRAME

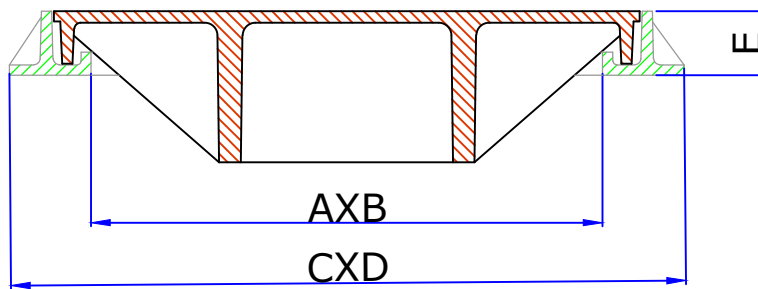

SECTIONAL VIEW

CODE	CLEAR OPENING AXB (mm)	OVER BASE CXD (mm)	FRAME HEIGHT E (mm)	LOADING kN
CI-SA-40D	400x400	550x550	45	400

DATE : 23-12-18	DESCRIPTION :- 400X400 MM CLEAR OPENING CAST IRON LOADING CLASS D 400 SINGLE SEAL SOLID TOP COVER AND FRAME	REV : 0
DRAWN BY : MKC		SCALE : NTS
CHECKED BY: AAB		ALL DIMENSIONS ARE IN MM
APP.BY : PC		