


PLAN OF COVER & FRAME

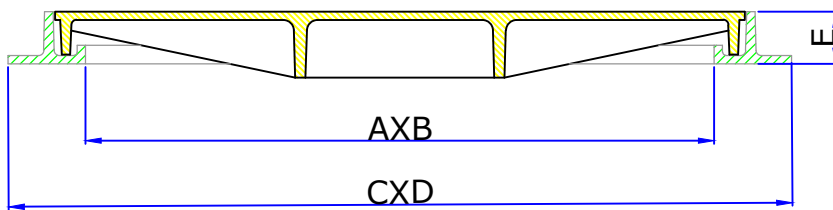

SECTIONAL VIEW

CODE	CLEAR OPENING AXB (mm)	OVER BASE CXD (mm)	FRAME HEIGHT E (mm)	LOADING kN
CI-SA-60B	600x600	760x760	50	125

DATE : 02-09-2018	DESCRIPTION :- 600X600 MM CLEAR OPENING CAST IRON SINGLE SEAL SOLID TOP COVER AND FRAME	REV : 0
DRAWN BY : GK		SCALE : NTS
CHECKED BY: PC		ALL DIMENSIONS ARE IN MM
APP.BY : AB		