


Plan View of Grating & Frame

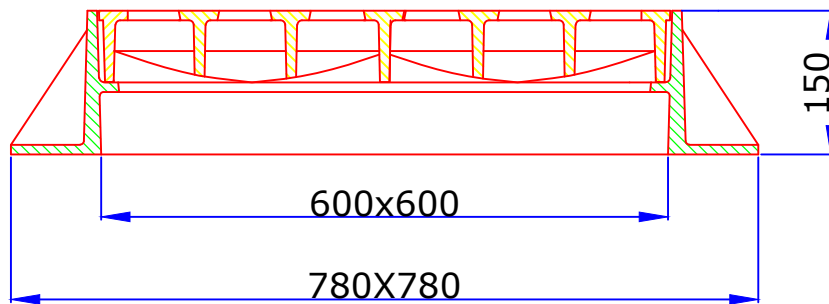

Sectional View of Grating & Frame @A-A

CODE	CLEAR OPENING	OVER BASE	DEPTH	LOADING
DI-SA- G4	600x600	780X780	150	250kN

DATE : 03-04-17	<u>DESCRIPTION :</u> 600X600 MM CLEAR OPENING DUCTILE IRON LOADING CLASS C 250 CATCH BASIN GRATE AND FRAME	REV : 0
DRAWN BY : GK		SCALE : NTS
CHECKED BY: KM		ALL DIMENSIONS ARE IN MM
APP.BY: AB		LOADING: 250kN ACCORDING TO BS EN 124 94 CLASS C-250