


PLAN

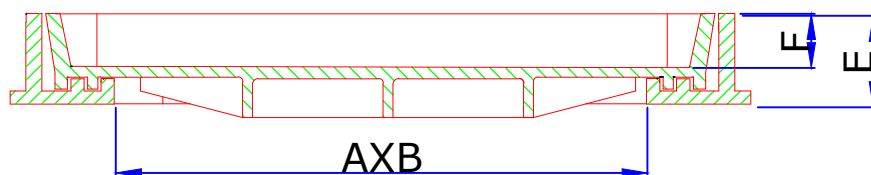

SECTIONAL VIEW

Note:- (Without provision of  
Grp Sealing Plate )

CODE	CLEAR OPENING AXB (mm)	OVER BASE CXD (mm)	DEPTH E (mm)	RECESS DEPTH F (mm)	LOADING (kN)
DIRC-17	750x750	925x925	120	75	400

DATE : 18-06-18	<u>DESCRIPTION :</u> 750X750MM CLEAR OPENING DUCTILE IRON LOADING CLASS D-400 DOUBLE SEAL RECESSED COVER AND FRAME	REV : 0
DRAWN BY : GK		SCALE : NTS
CHECKED BY: KM		ALL DIMENSIONS ARE IN MM
APP.BY: AB		